


F.A.P. RTE.	SECTION	COUNTY	TOTAL SHEETS	SHEET NO.
365	01-00273-00-CH	KANE	172	56
STA.		TO STA.		
FED. ROAD DIST. NO.	ILLINOIS	FED. AID PROJECT		

CONTRACT NO. 83906

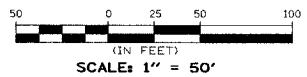


STAGE VIB (DESCRIPTION OF WORK):

TRAFFIC CONTROL:



1. ROUTE 56 TRAFFIC REMAINS IN THE SAME LOCATION AS IN STAGE VIA.
2. KIRK/FARNSWORTH TRAFFIC REMAINS IN THE SAME LOCATION AS IN STAGE VIA.
3. ELIMINATE SEPARATED NORTHBOUND TO EASTBOUND RIGHT-TURN LANE.

WORK ZONES:

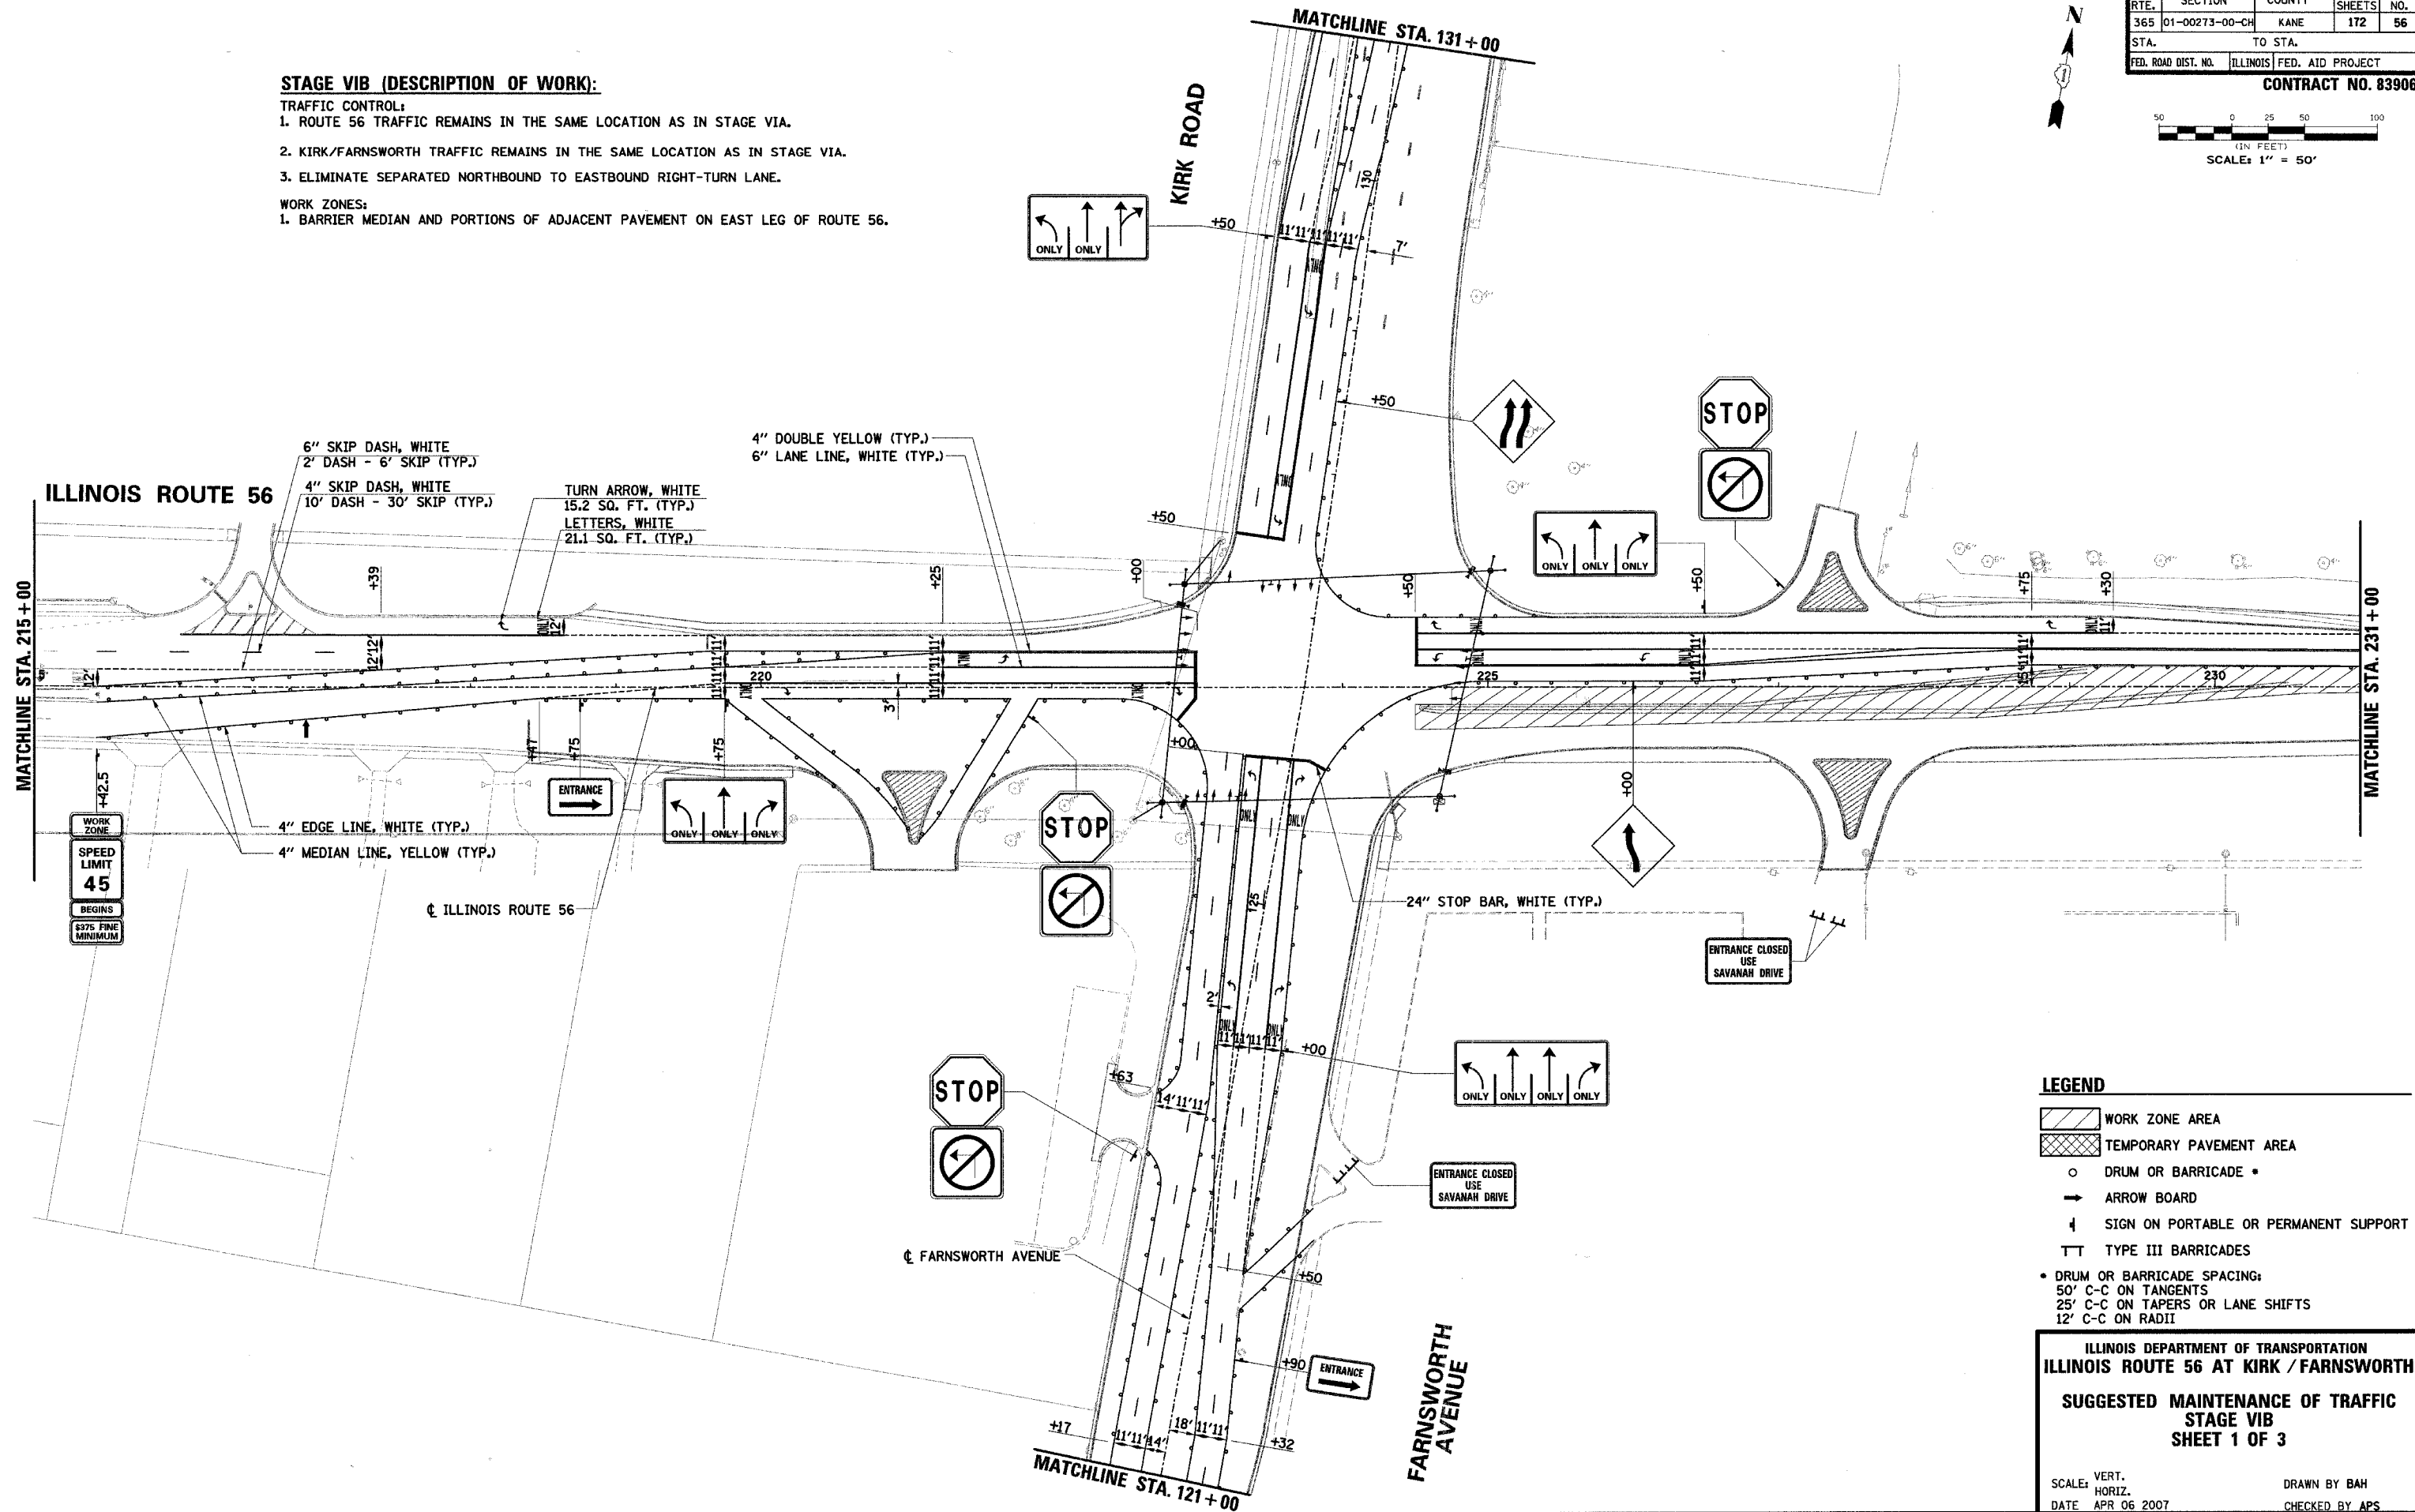1. BARRIER MEDIAN AND PORTIONS OF ADJACENT PAVEMENT ON EAST LEG OF ROUTE 56.



LEGEND

-  WORK ZONE AREA
-  TEMPORARY PAVEMENT AREA
- DRUM OR BARRICADE *
- ➔ ARROW BOARD
- ⏏ SIGN ON PORTABLE OR PERMANENT SUPPORT
- TT TYPE III BARRICADES
- DRUM OR BARRICADE SPACING:
 - 50' C-C ON TANGENTS
 - 25' C-C ON TAPERS OR LANE SHIFTS
 - 12' C-C ON RADII

**ILLINOIS DEPARTMENT OF TRANSPORTATION
ILLINOIS ROUTE 56 AT KIRK / FARNSWORTH**

SUGGESTED MAINTENANCE OF TRAFFIC
STAGE VIB
SHEET 1 OF 3

SCALE: VERT.
HORIZ.
DATE APR 06 2007

DRAWN BY BAH
CHECKED BY APS

PLAN	SURVEYED	BY	DATE
NOTE BOOK	PLOTTED		
NO.	ALIGNMENT CHECKED		
	RT. OF WAY CHECKED		
	CADD FILE NAME		

PROFILE		BY	DATE
	SURVEYED		
	PLOTTED		
	GRADES CHECKED		
	B.M. NOTED		
	STRUCTURE NOTATIONS CHECKED		
NO.			

[#wj0bswmi+hw2001w0'03Z'..ko_rte56ecadefin_drgw3Z'..mot06b_o.dgn](#)